



Gymnasium



Cafe'/Multi-Purpose

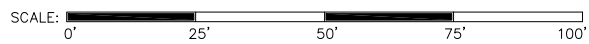

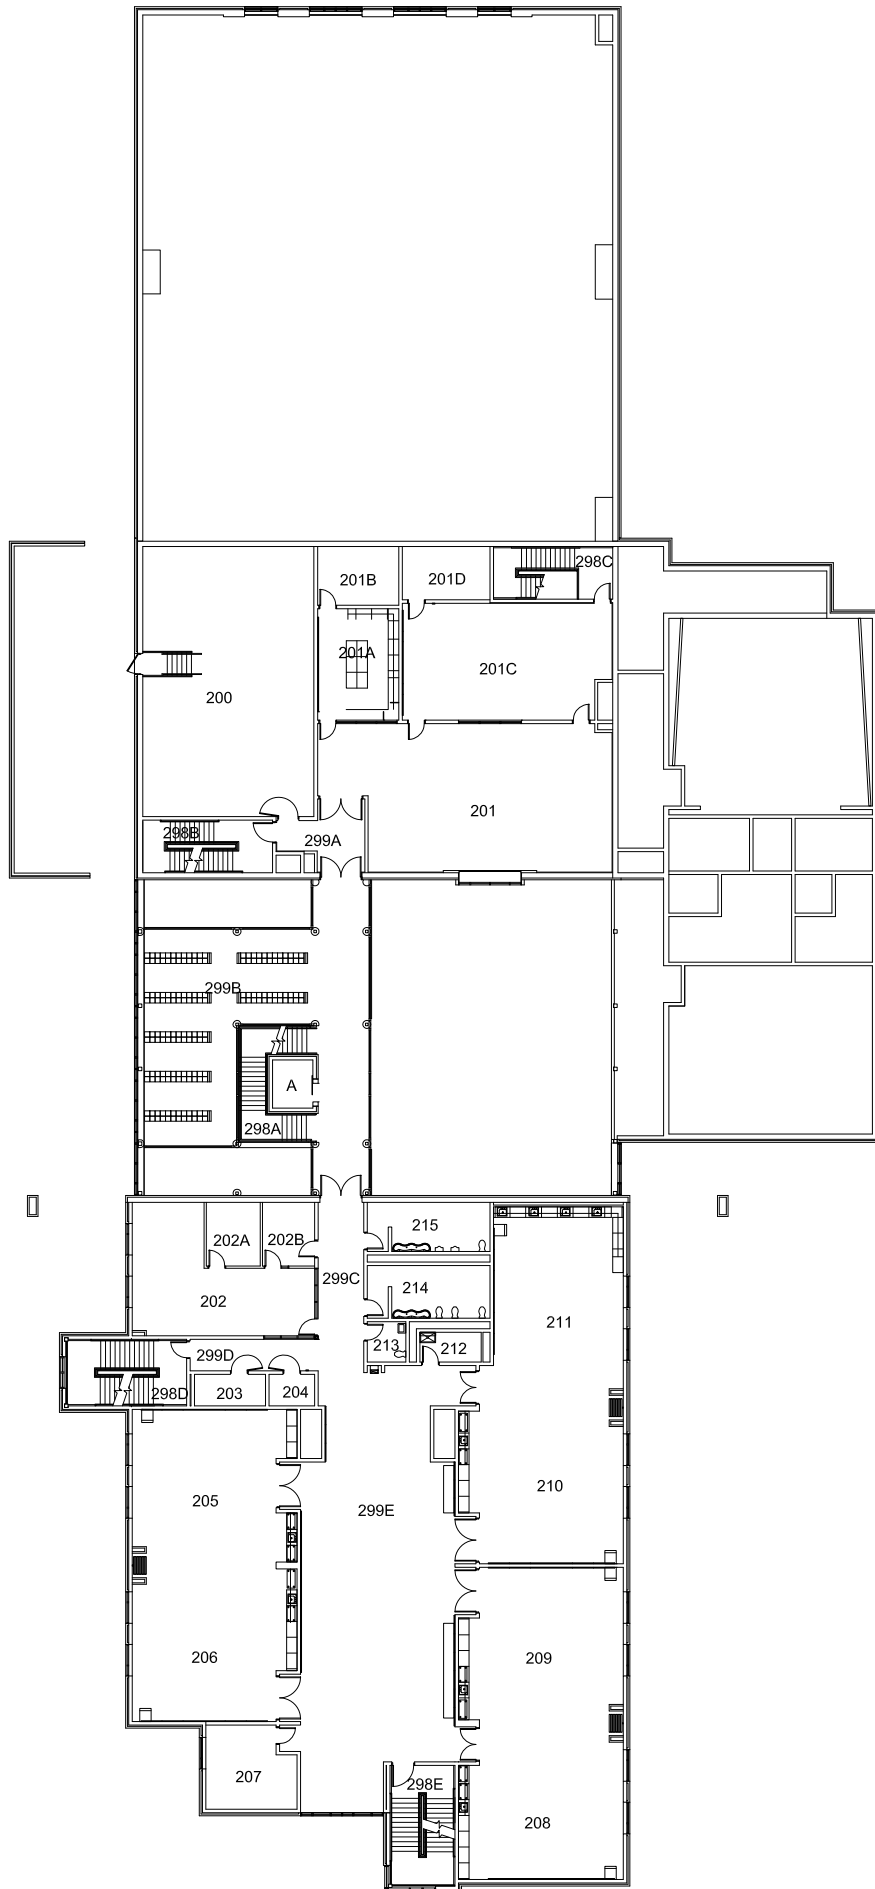

SCALE: 0' 25' 50' 75' 100'



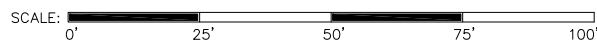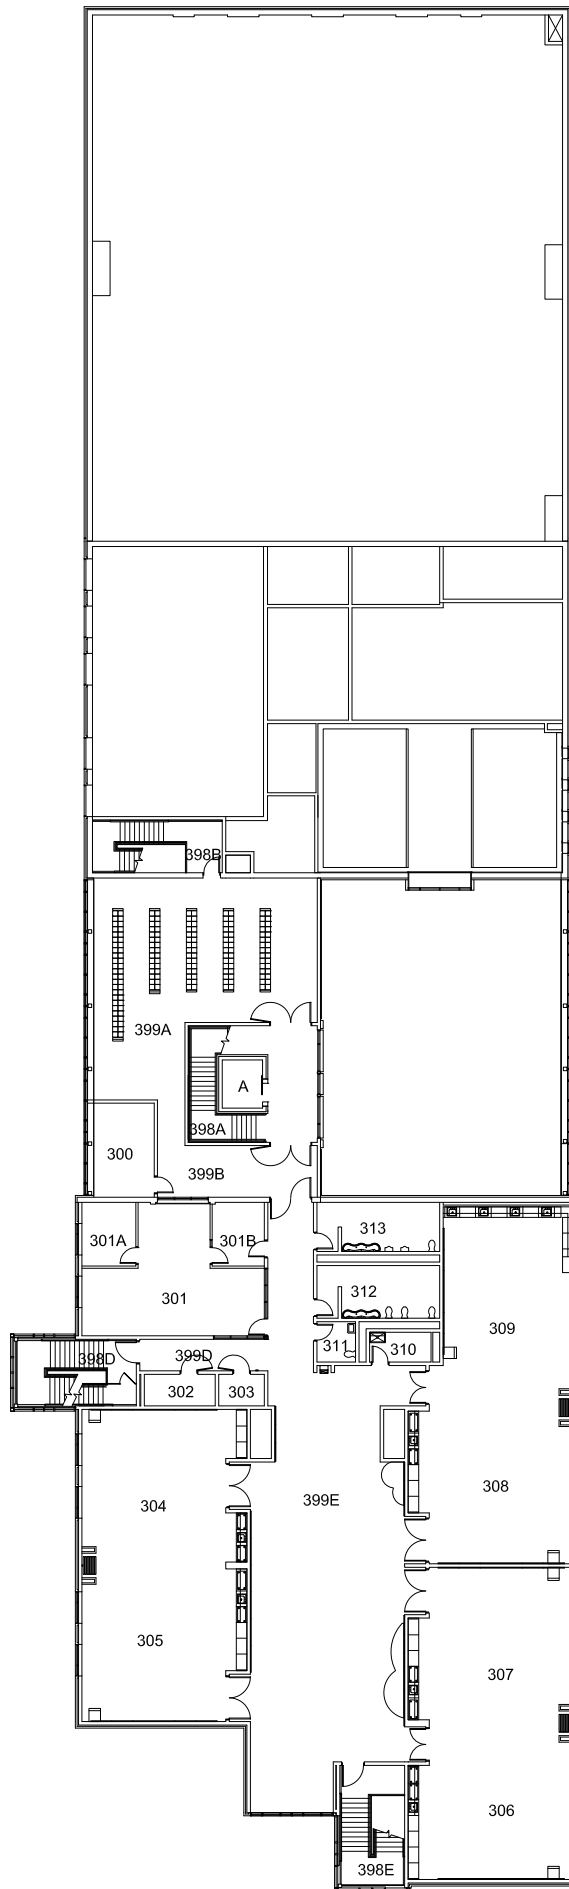


Grand Rapids Public Schools
 DRAWING UPDATED: 7/6/06
 ORIGINAL BUILDING: 2006
 ADDITION(S):


SCHOOL ADDRESS:
 921 ALGER SE
 GRAND RAPIDS, MI. 49507
 PH: 819.6200 FAX: 819.6201




Alger Middle School

FLOOR LEVEL
 3rd
 14610 SF

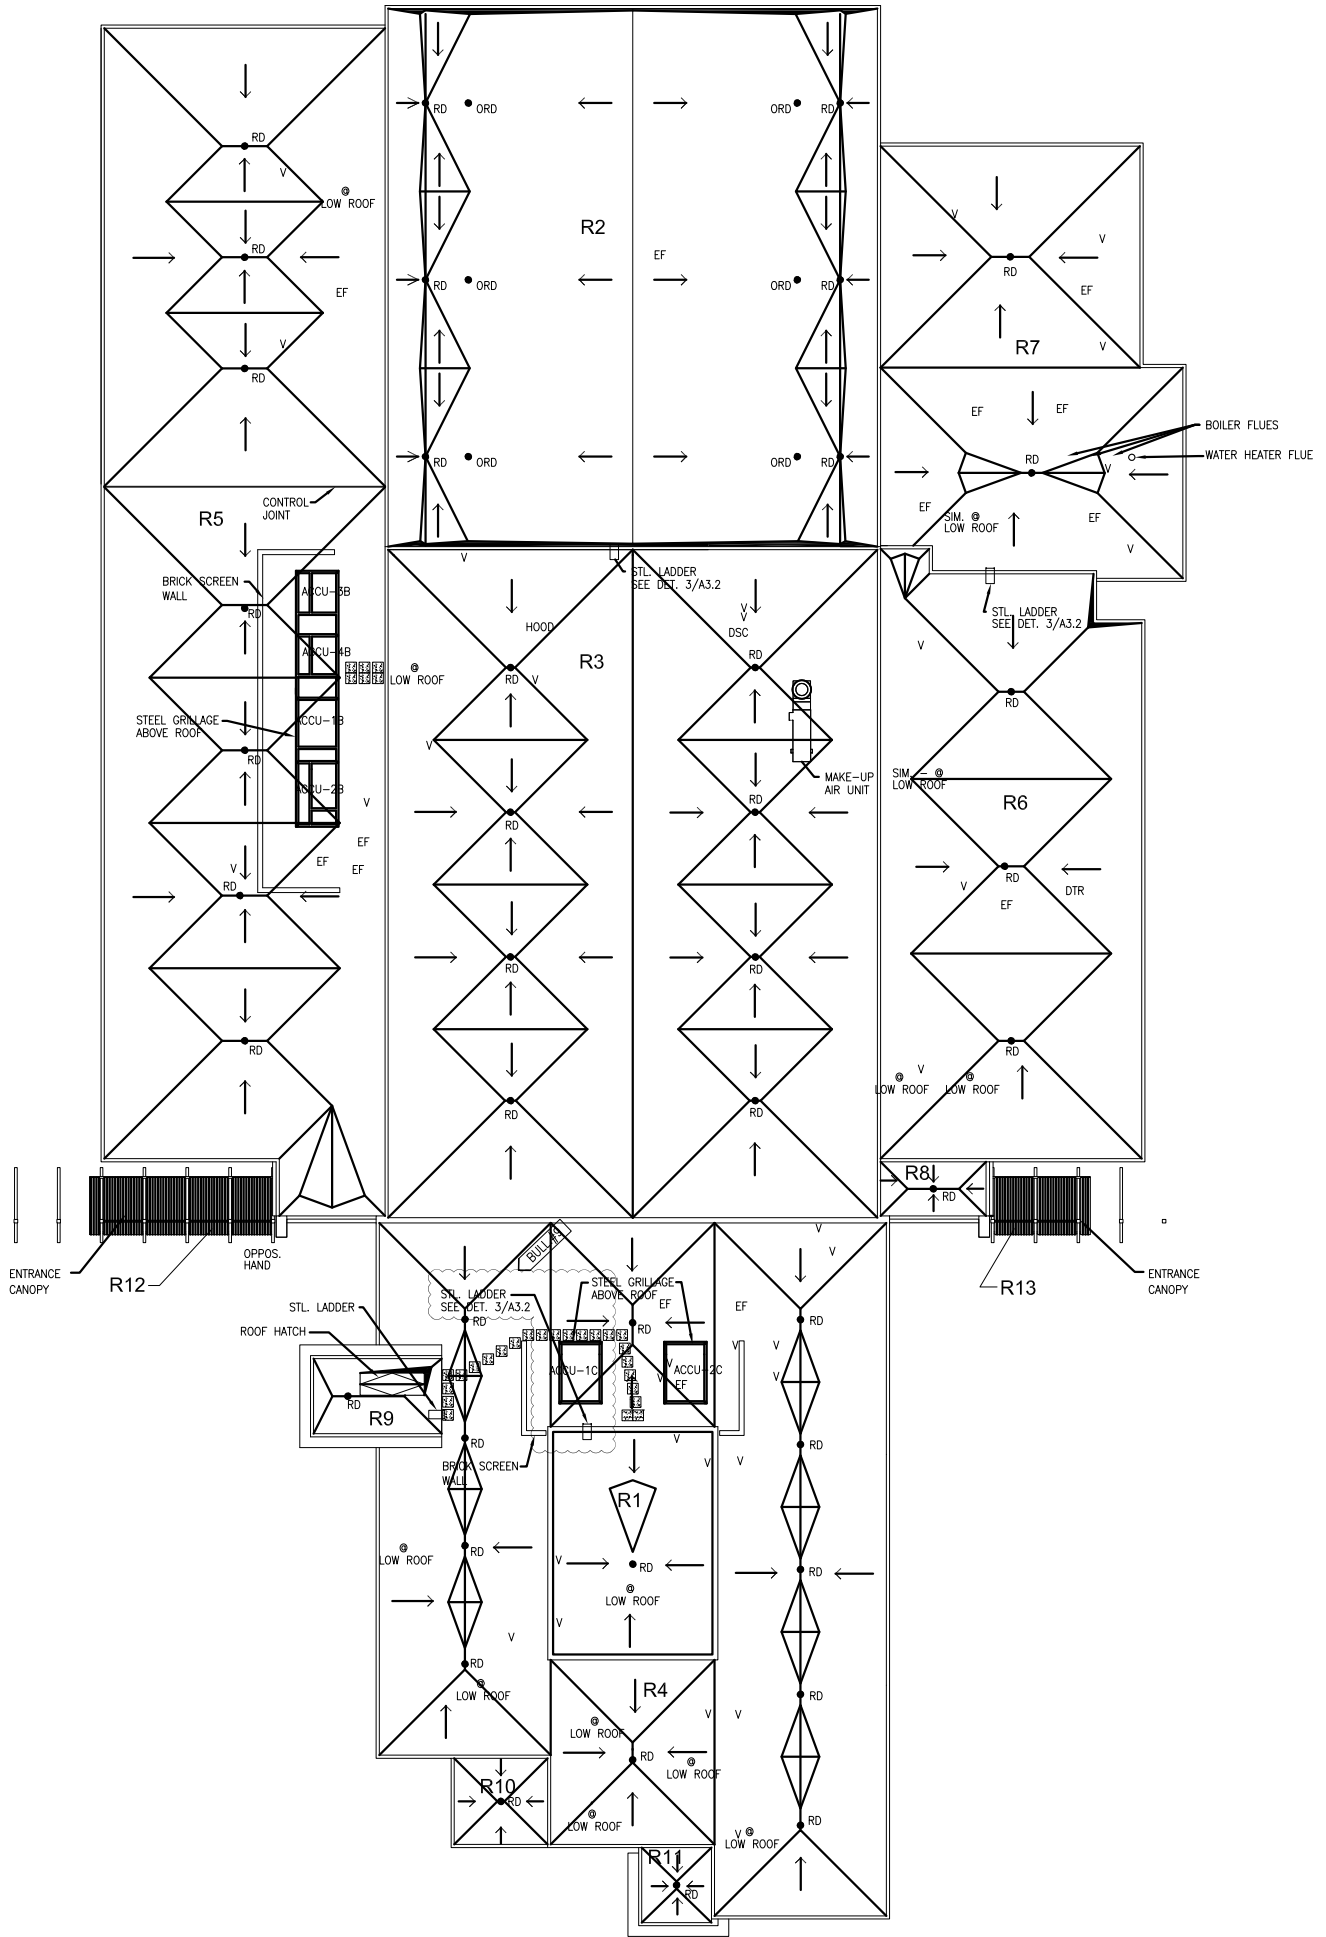

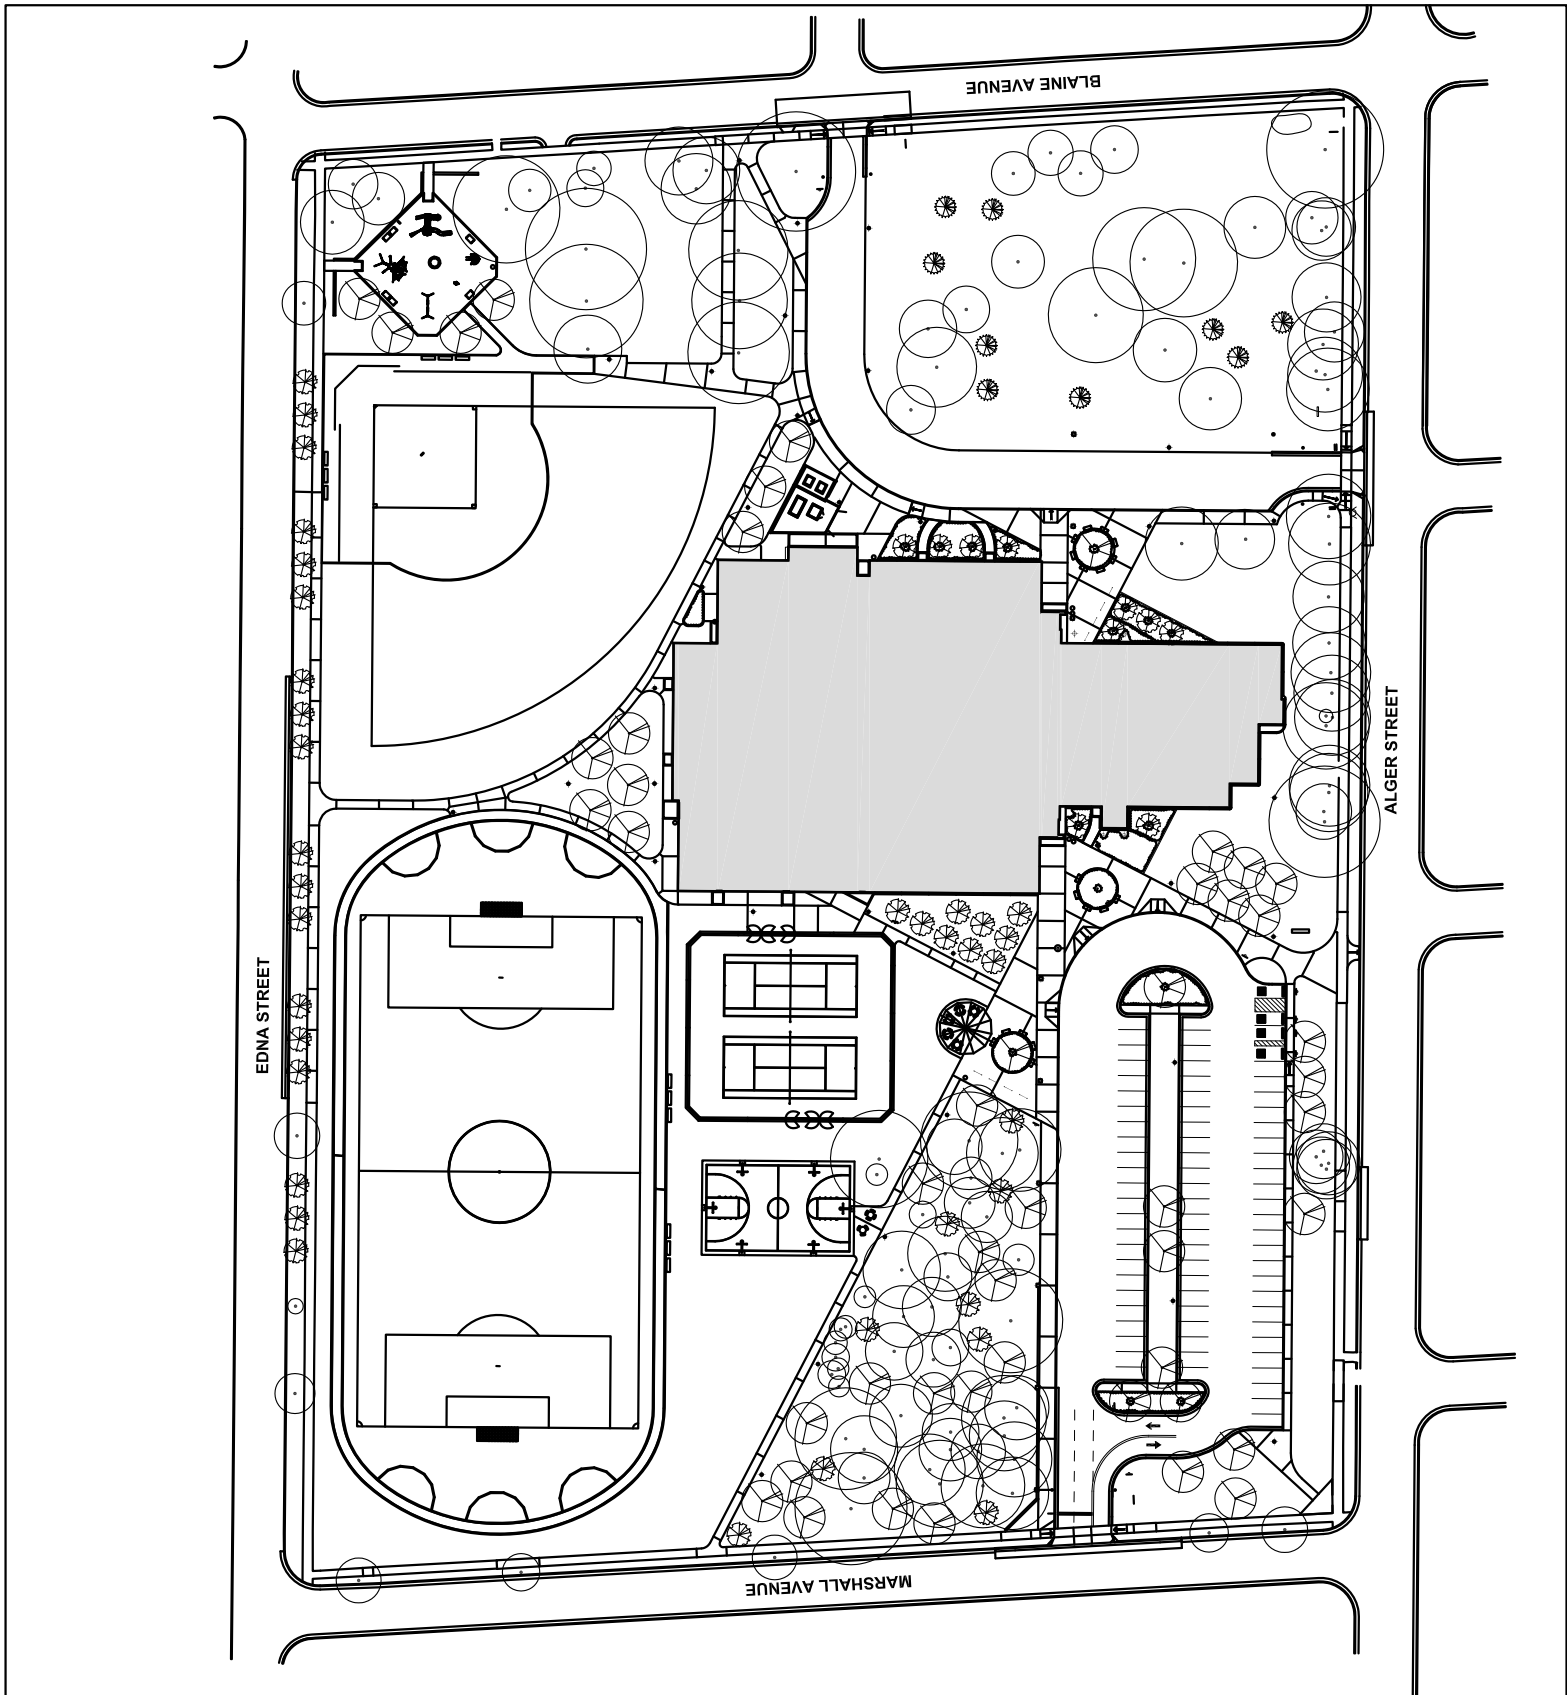


Grand Rapids Public Schools
 DRAWING UPDATED:
 ORIGINAL BUILDING: 2006
 ADDITION(S):

SCHOOL ADDRESS:
 921 ALGER SE
 GRAND RAPIDS, MI. 49507
 PH: 819.6200 FAX: 819.6201



Alger Middle School

SITE SIZE